


# Smoke and Dye Testing Summary

## High Level Sewershed

### Run Summary

Test ID	Test Type	Date Inspected	Company / Super.	Blower MH	Ground Condition	Notification Made?	Total Length
S1028-237	Smoke	8/24/2009	ADS/TM	S1900_030MH	Dry	Yes	832.28

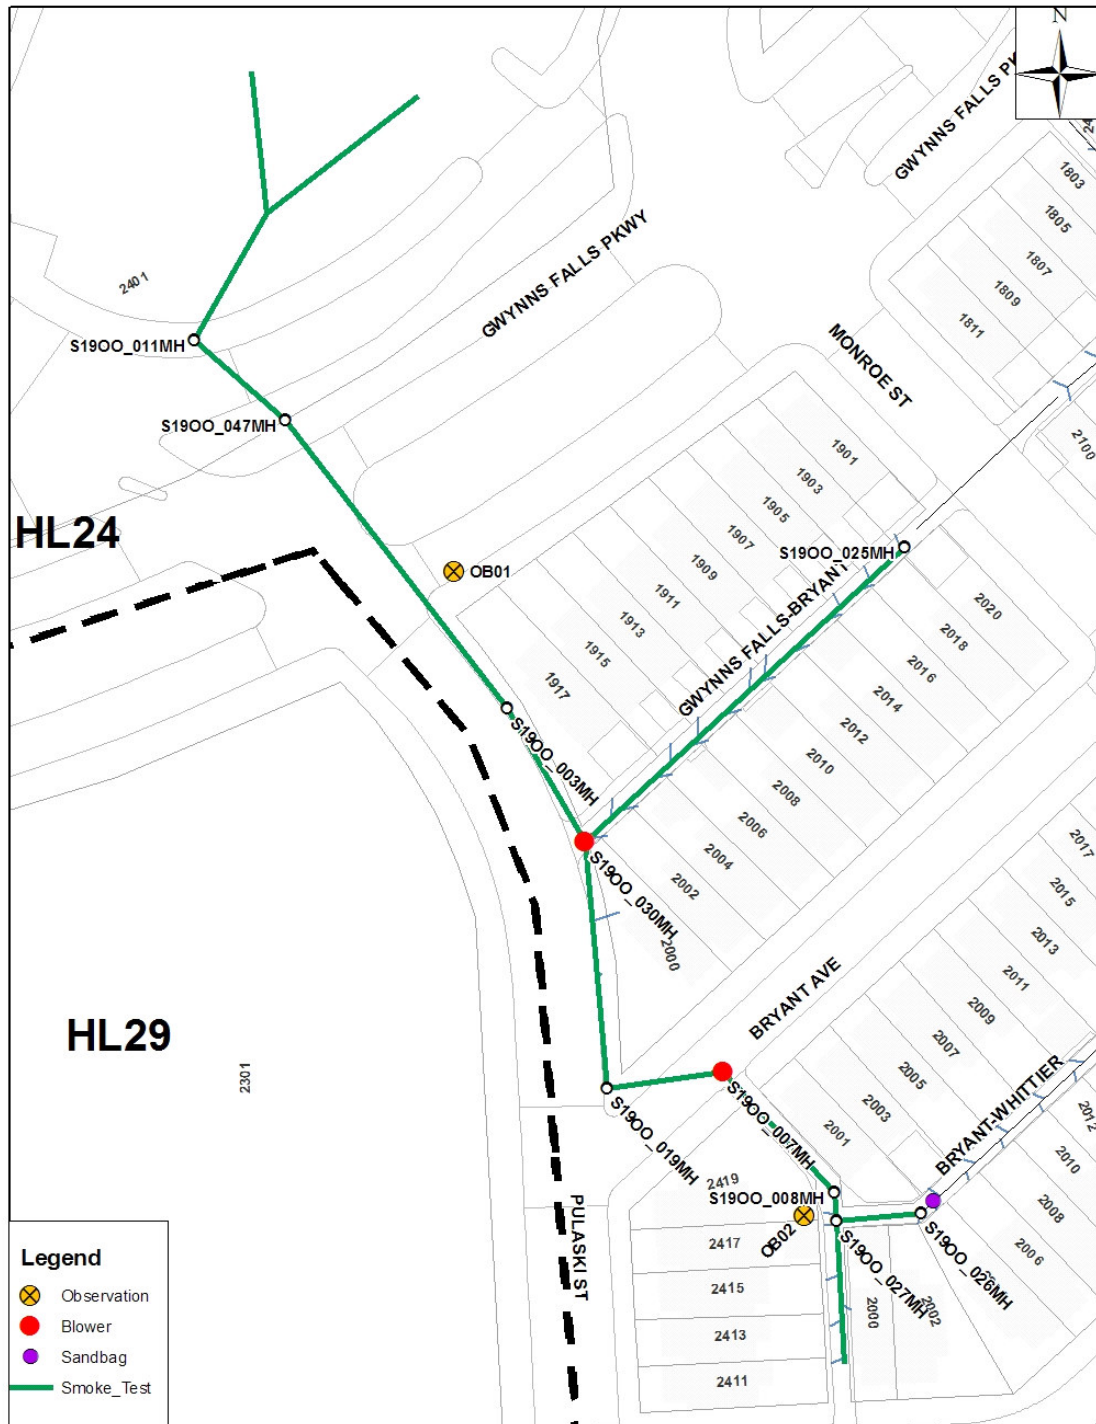

---

# Smoke and Dye Testing Summary

---

## High Level Sewershed

### Run Summary

Test ID	Test Type	Date Inspected	Company / Super.	Blower MH	Ground Condition	Notification Made?	Total Length
S1028-237	Smoke	8/24/2009	ADS/TM	S1900_030MH	Dry	Yes	832.28

### Isolated Pipes

Pipe ID	Upstream MH	Downstream MH	Length (ft)	Diameter (In)
S1900_007G1	S1900_007MH	S1900_008MH	78.293	8
S1900_027G1	S1900_027MH	S1900_026MH	40.5881	8
S1900_025G1	S1900_025MH	S1900_030MH	208.006	8
S1900_019G1	S1900_019MH	S1900_007MH	56.1587	8
S1900_036G1	S1900_036DE	S1900_027MH	68.5957	8
S1900_047G1	S1900_047MH	S1900_003MH	174.351	8
S1900_030G1	S1900_030MH	S1900_019MH	118.208	8
S1900_003G1	S1900_003MH	S1900_030MH	74.17	8
S1900_008G1	S1900_008MH	S1900_027MH	13.9141	8

### Observations & Photos

**Obs\_ID** S1028-237-OB01

**Address** 1917 Gwynns Falls Pkwy

**Status** Public

**Source** Catch Basin

**Location** Curb

**Nearest MH** S1900\_003MH

**Comments** Smoke from catch basin along curb. 1917 Gwynns Falls Pkwy.



**Picture** \S1028-237-OB01-P01.jpg

**Comments** Front of house, 1917 Gwynns Falls Pkwy.

**Obs\_ID** S1028-237-OB02

**Address** 2419 Pulaski St

**Status** Private

**Source** Cleanout

**Location** Paved concrete

**Nearest MH** S1900\_008MH

**Comments** Smoke from above-grade cleanout in paved concrete in back yard. 2419 Pulaski St.



**Picture** \S1028-237-OB02-P01.jpg

**Comments** Back of house, 2419 Pulaski St.